



PRIMARY POND "A" ROAD

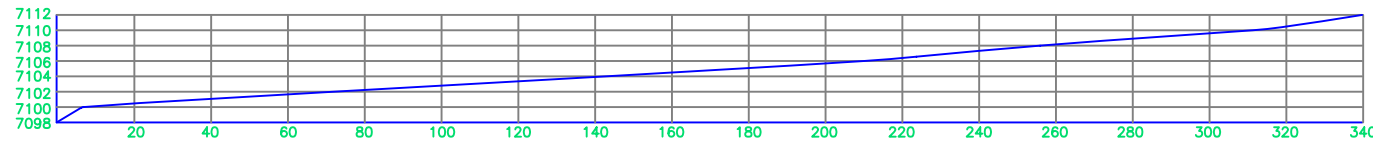


PROFILE

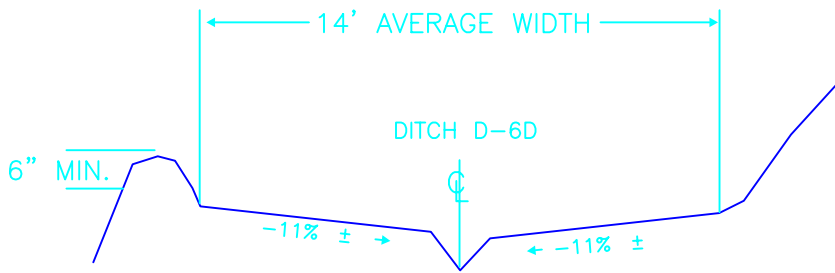


TYPICAL CROSS-SECTION A-A'

SCALE: 1" = 5'

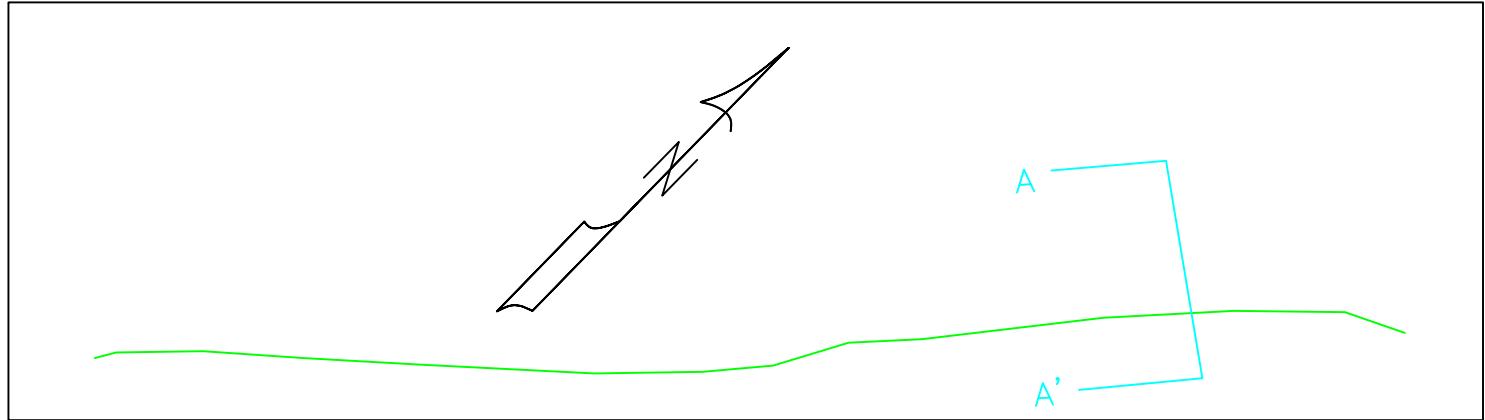

PLAN VIEW


SCALE: 1" = 50'

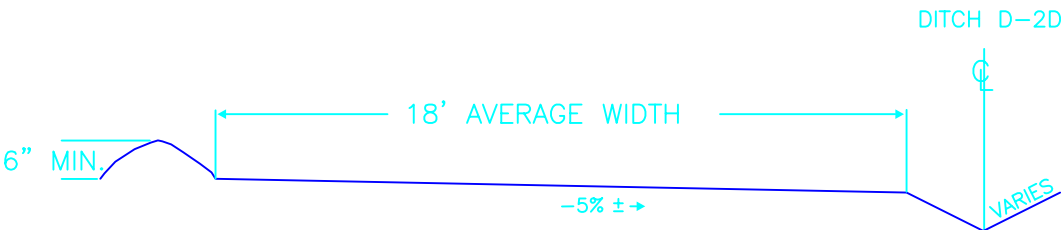


TYPICAL CROSS-SECTION B-B'

SCALE: 1" = 5'

PRIMARY TIPPLE ACCESS ROAD

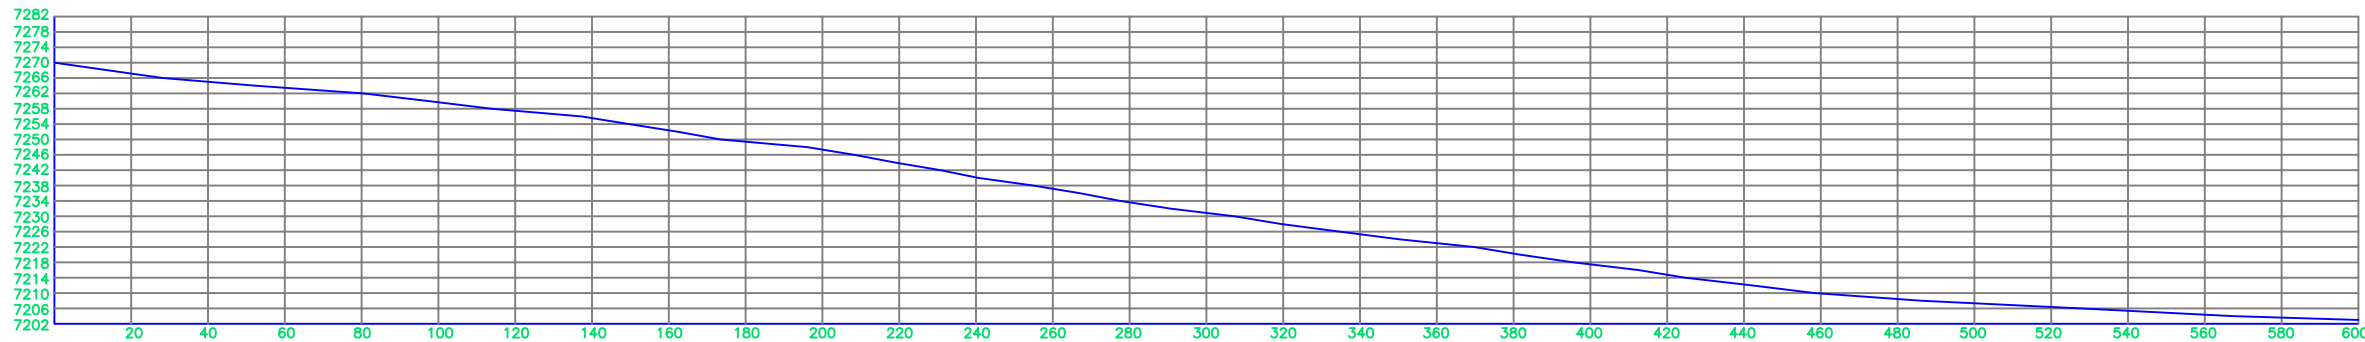


PROFILE

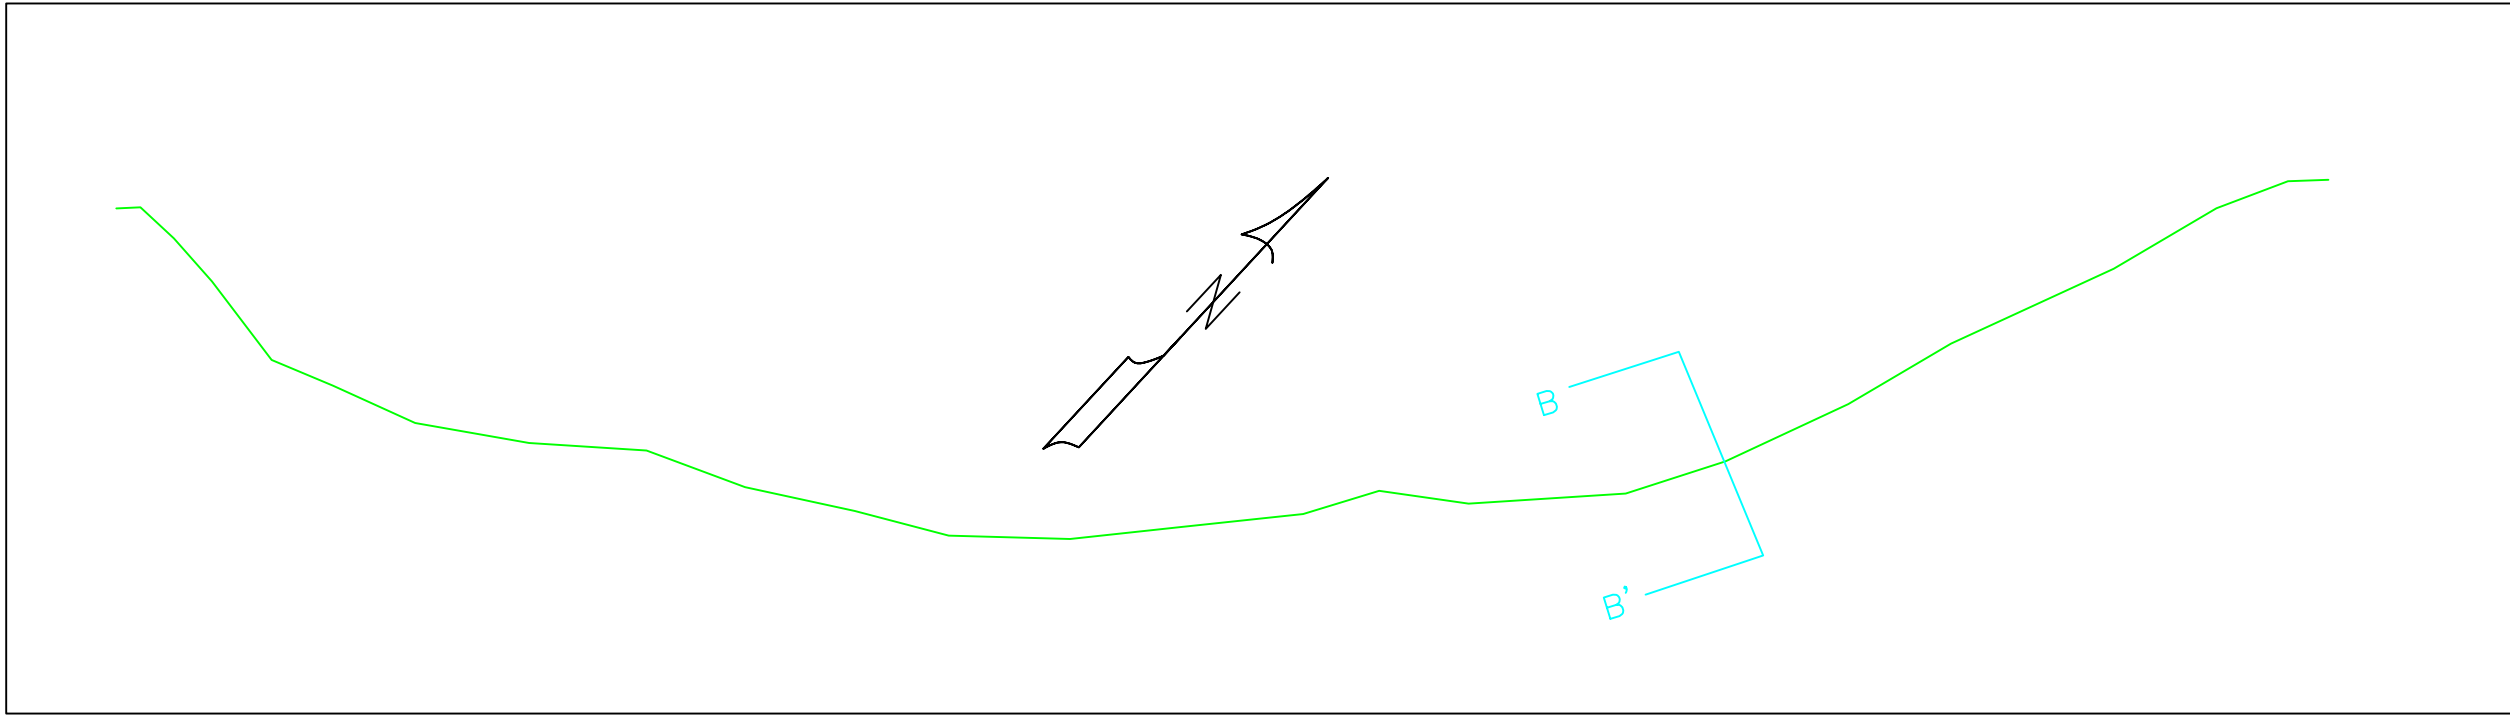


PLAN VIEW

SCALE: 1" = 50'

PRIMARY SHOP ROAD

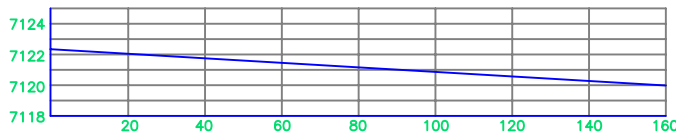


PROFILE

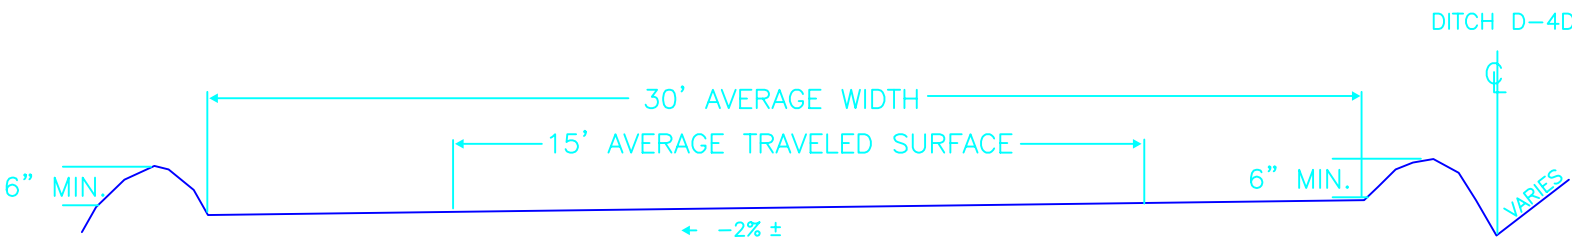

TYPICAL CROSS-SECTION C-C'

SCALE: 1" = 5'

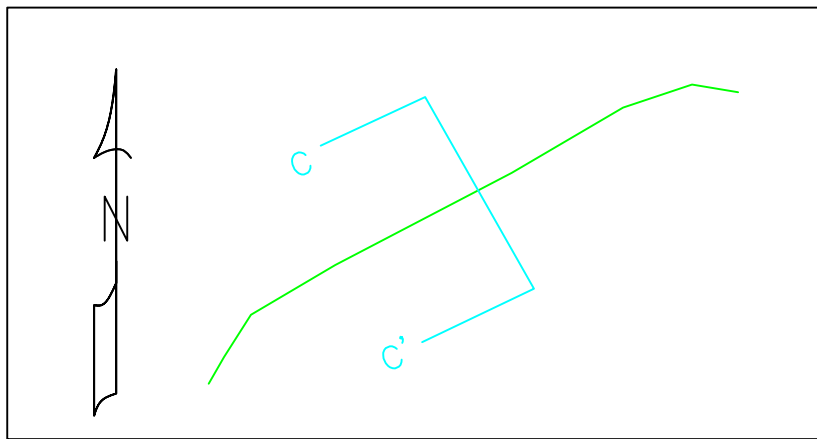

PLAN VIEW

SCALE: 1" = 50'

NOTE: Roads are crowned as shown. Actual dimensions and slopes may vary on surface.

SEE PLATES 2-4 FOR SURFACE FACILITIES  
SEE PLATES 7-1 FOR HYDROLOGY  
SEE TABLE 7.2-10 FOR DIVERSION CHARACTERISTICS

REV.	DATE	REMARKS	APPR.
1	7/12/93	Hoist Road Deleted From Map (93E)	9/16/93
2	8/01/02	Changed name from 3-5B to 5-4B	
3			
4			
5			
6			
7			
8			
9			
10			

CO-OP MINING CO.

HUNTINGTON, UTAH

ROAD - DETAILS

SCALE:AS SHOWNDRAWN BY:C. ReynoldsDATE:04-08-92

BEAR CANYONPLATE5-4B